


PROFIL NR.750	800	850	900	950	1000	1050	1100	1150	1200	1250	1300	1350	1400	1450	1500
HOR.KURV.	R=∞		R=-760		R=∞		R=760								
BREDDUITY.															
TVERRFALL															
H.kj.b.k.															
V.kj.b.k.															
OVERBYGN.T.	215 CM														

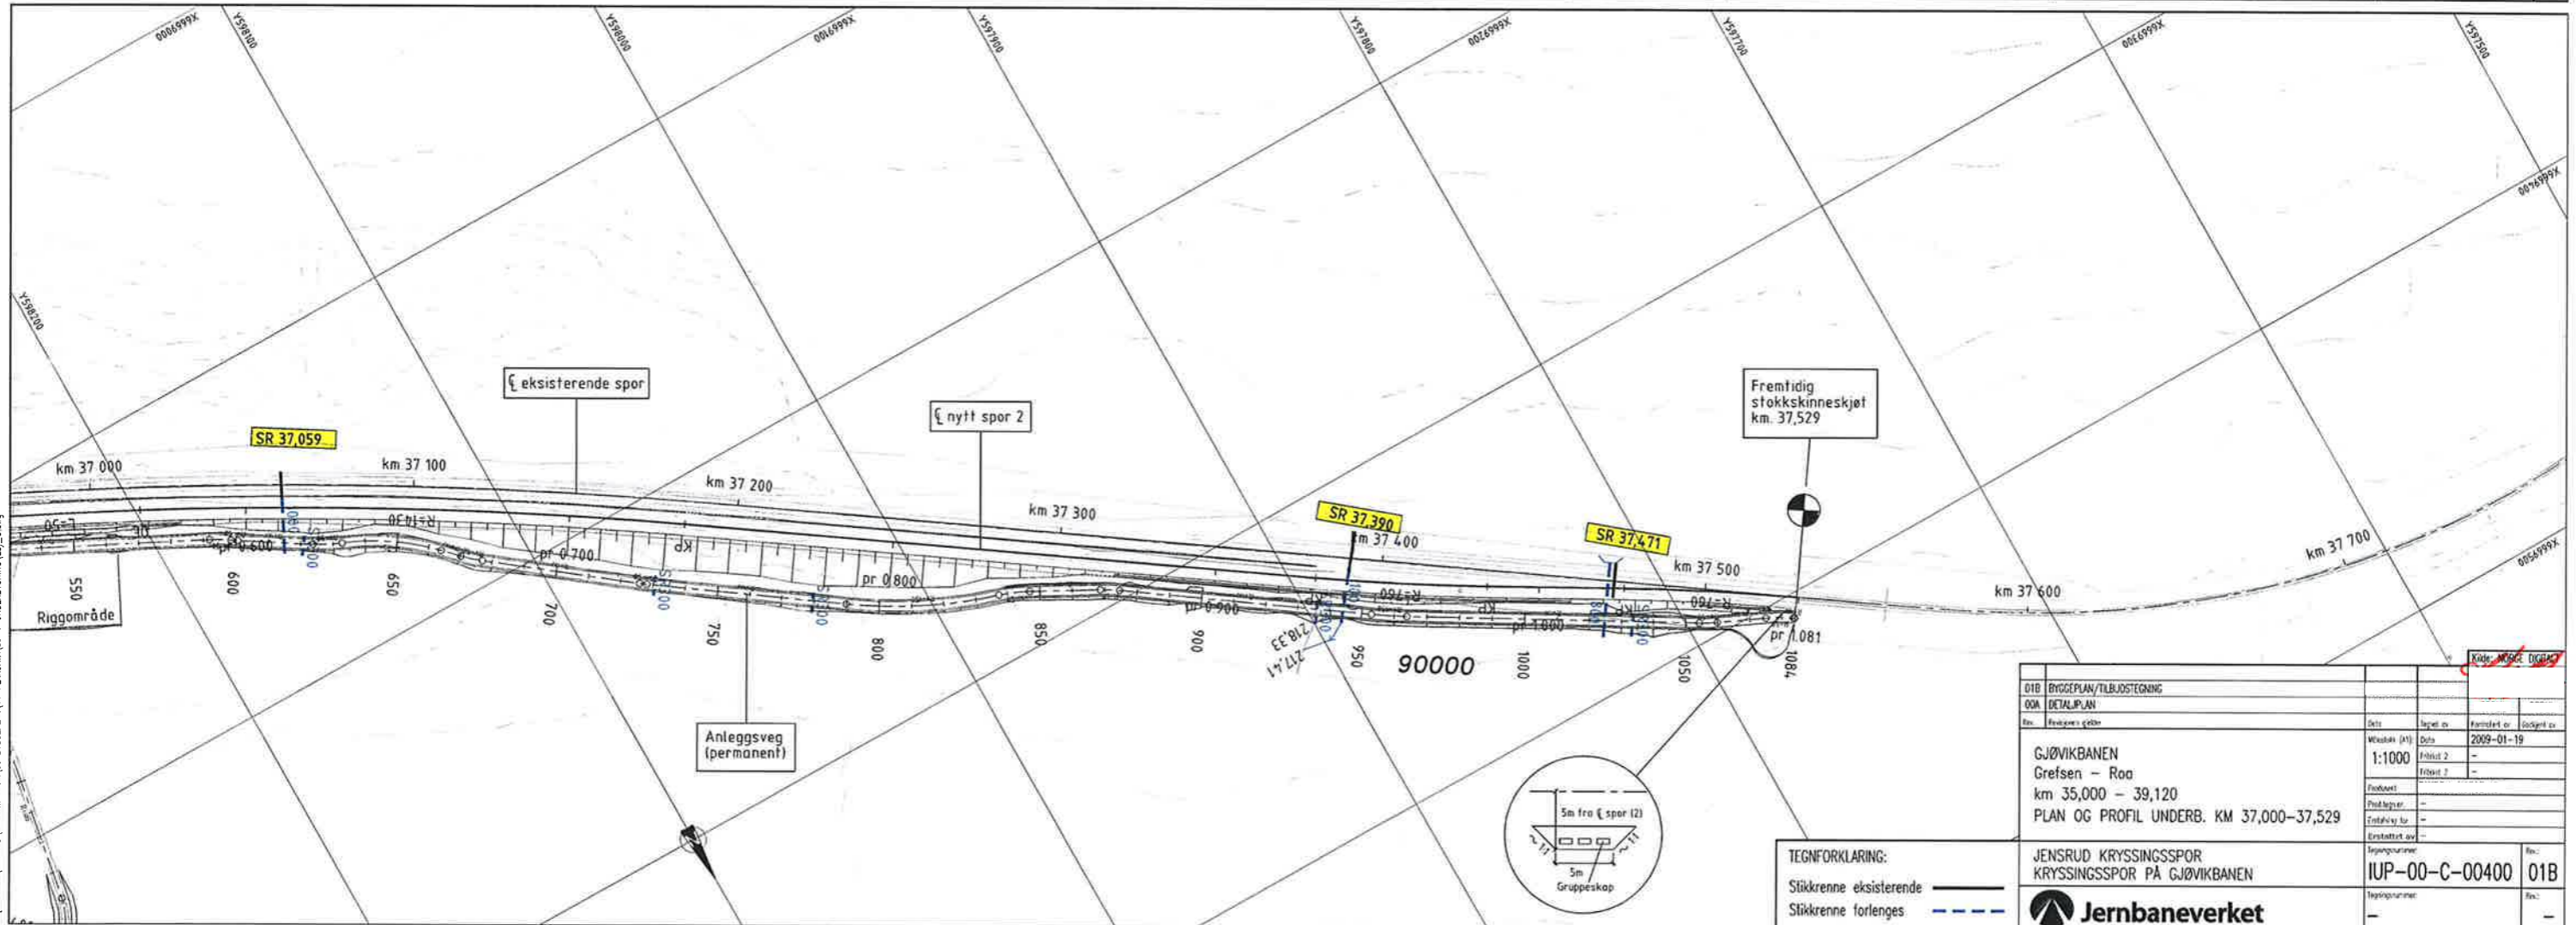

U:\4980182\1-PROJ\5-Sam-Areal\6-BRUGER\AN\1-UNDERBYGNING\1-PLANBILAG\01-1-UNDERBYGNING\1-01-01.dwg

TEGNFORKLARING:  
 Stikkrenne eksisterende ———  
 Stikkrenne forlenges - - - - -

Rev.	Endringer	Dato	Utgitt av
		2009-01-19	
GJØVIKBANEN		1:1000	
Grefsen - Roa		Følg 2	
km 35,000 - 39,120		Følg 1	
PLAN OG PROFIL UNDERB. KM 37,000-37,529			
JENSURD KRYSSINGSSPOR		IUP-00-C-00400	
KRYSSINGSSPOR PÅ GJØVIKBANEN		01B	
Jernbaneverket			